





LOCATION SKETCH
N.T.S.

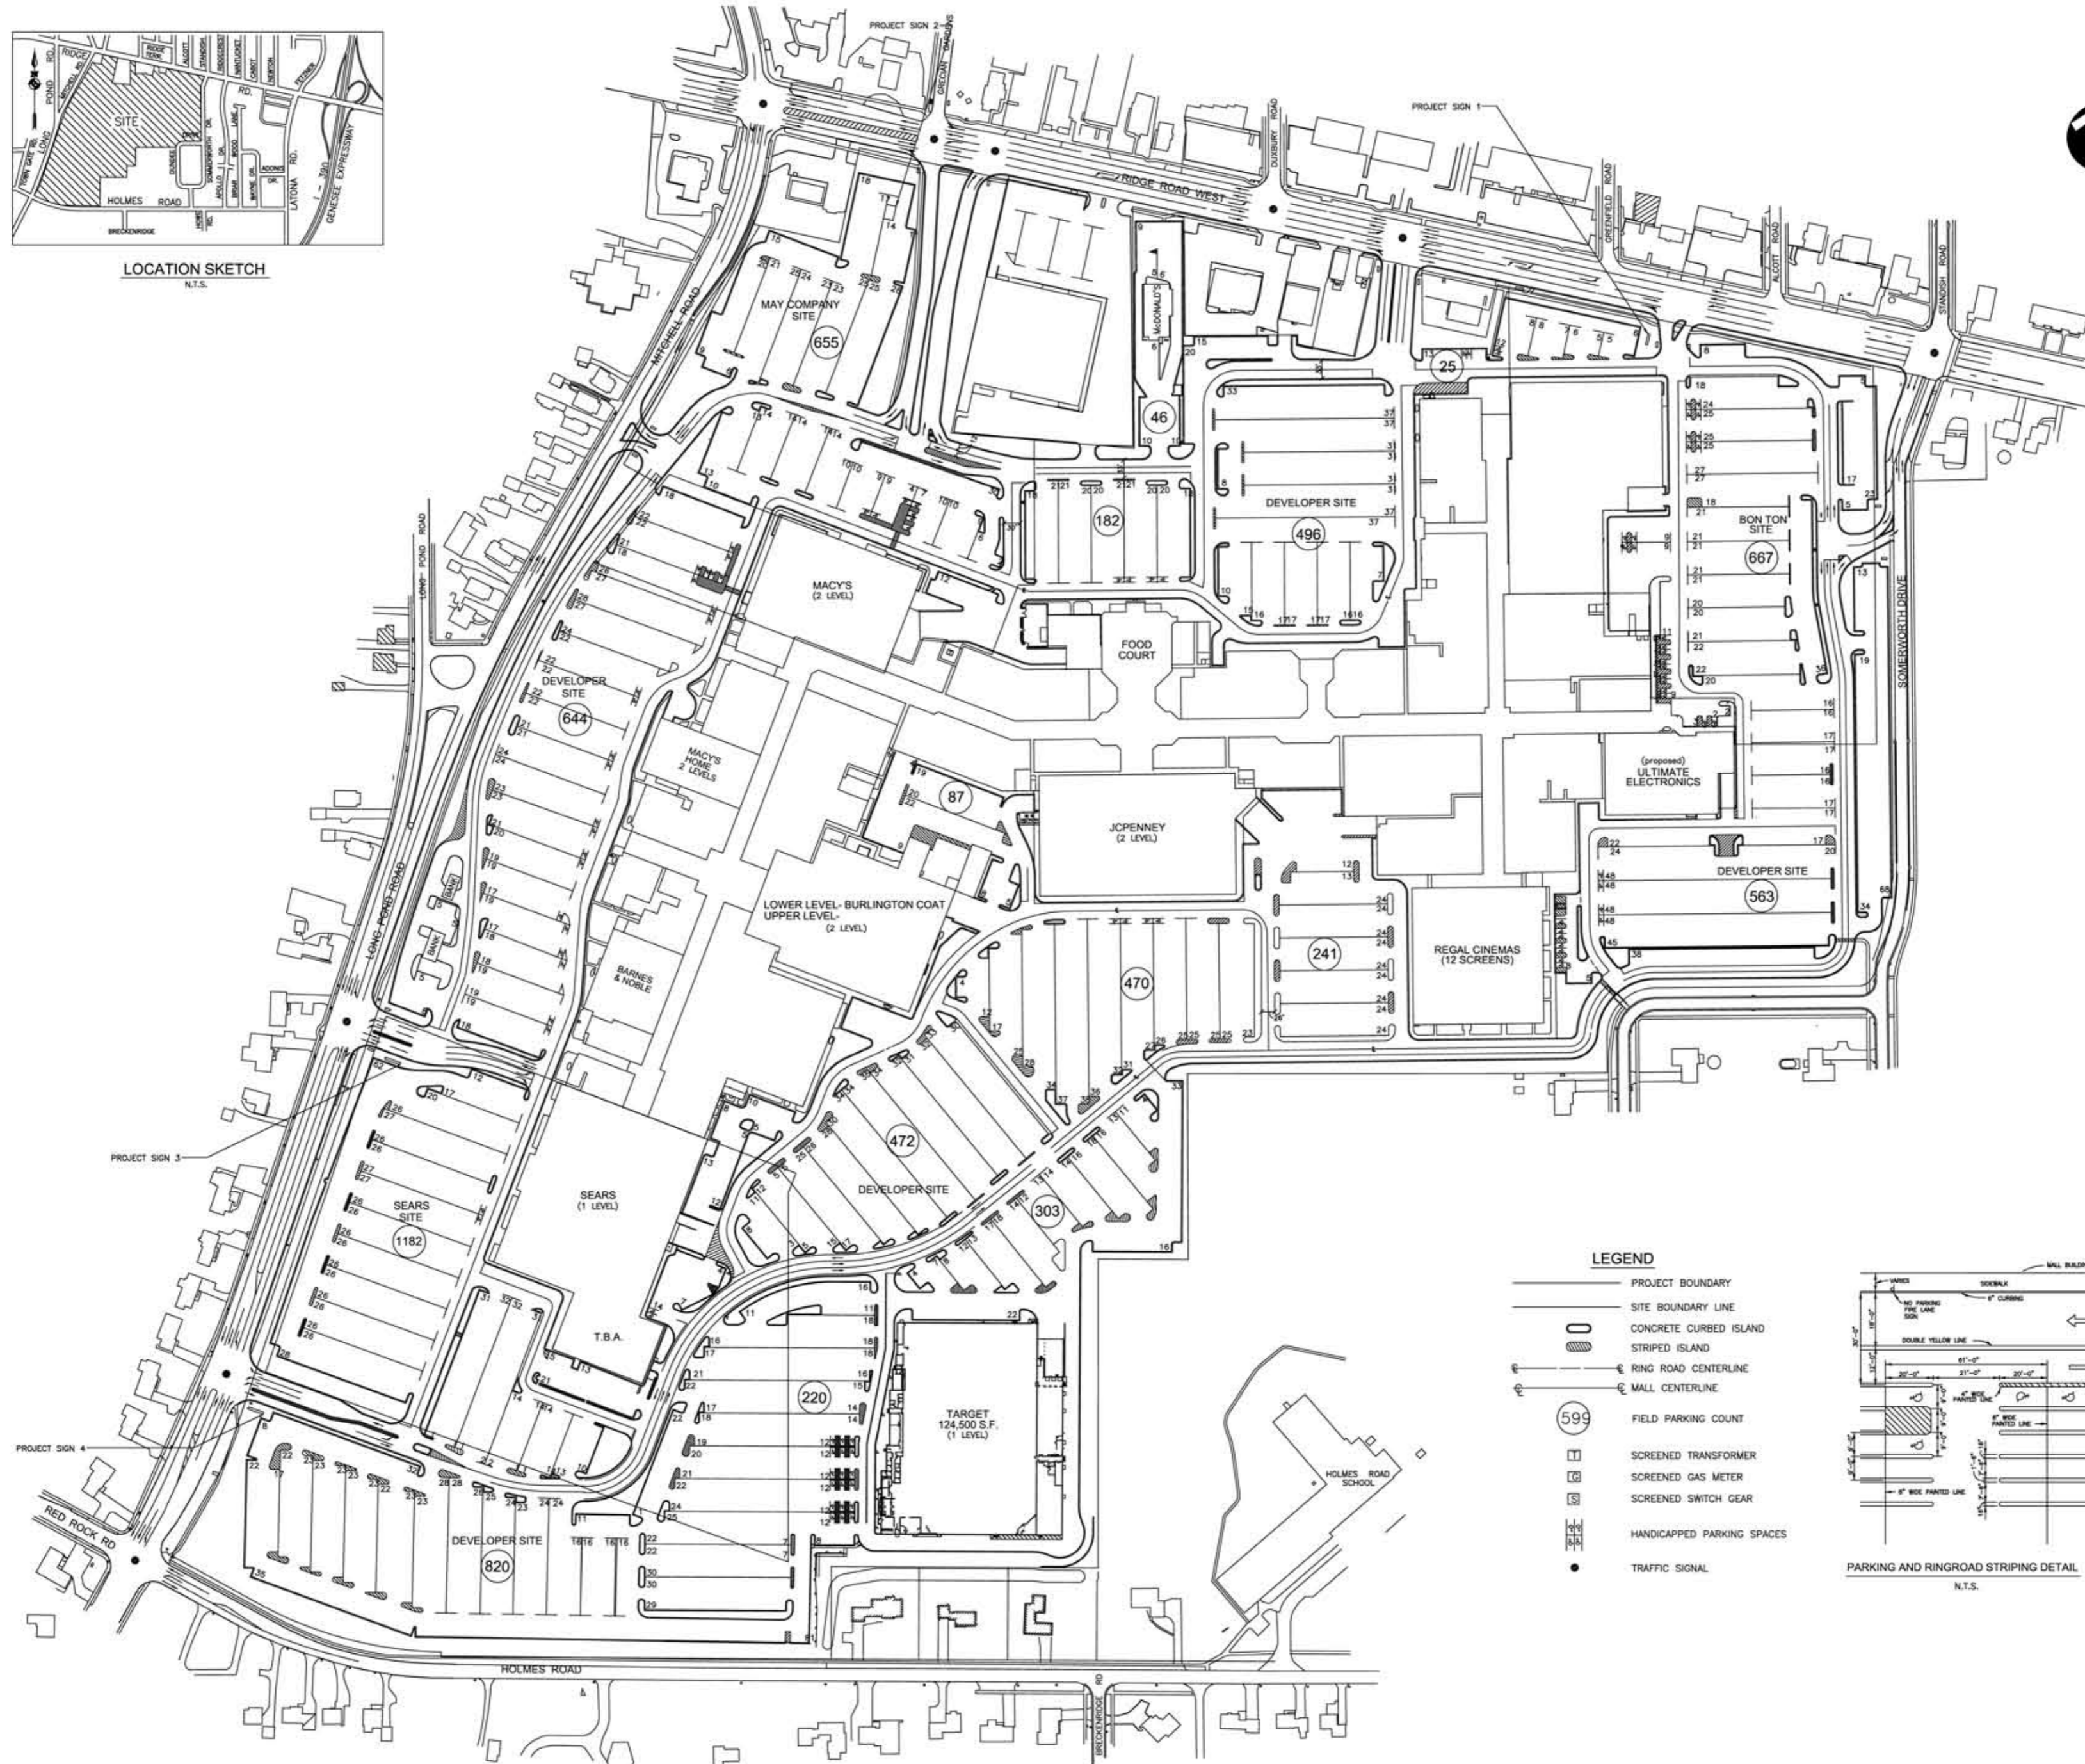

LEGEND

- PROJECT BOUNDARY
- SITE BOUNDARY LINE
- CONCRETE CURBED ISLAND
- ▨ STRIPED ISLAND
- RING ROAD CENTERLINE
- MALL CENTERLINE
- 599 FIELD PARKING COUNT
- SCREENED TRANSFORMER
- SCREENED GAS METER
- SCREENED SWITCH GEAR
- HANDICAPPED PARKING SPACES
- TRAFFIC SIGNAL

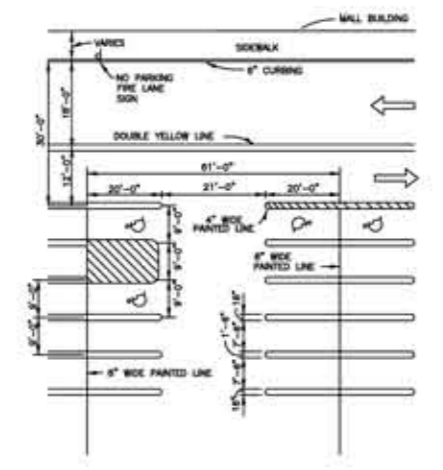

PARKING AND RINGROAD STRIPING DETAIL
N.T.S.

PRELIMINARY DRAFT
FOR DISCUSSION PURPOSES ONLY

LANDLORD NEITHER REPRESENTS NOR WARRANTS THAT THE INFORMATION ON THIS PLAN WILL OCCUPY SPACE IN THE SHOPPING CENTER EITHER AS SHOWN ON THE PLAN OR OTHERWISE. SQUARE FEET ARE VERIFIED PURSUANT TO A DEFINITIVE LEASE DOCUMENT.

Wilcor Management Group, LLC
1265 Scottsville Road
Rochester, New York 14624
Telephone: (585) 464-9400
Commercial Real Estate
Development & Management



GREENRIDGE CENTER
GREECE, NEW YORK
SITE PLAN

S-1
DATE: 1-5-99
SCALE: 1"=150'
DRAWN BY: AGG